

PROPOSED CELLAR PLAN  
 N.T.S.




- COMMON ELEMENT
- LIMITED COMMON ELEMENT
- COMMON WALL
- TAX LOT LINE


**272 19th ST**  
**BROOKLYN, N.Y.**





10/17/07 1/24/08	<b>D-1</b>
---------------------	------------

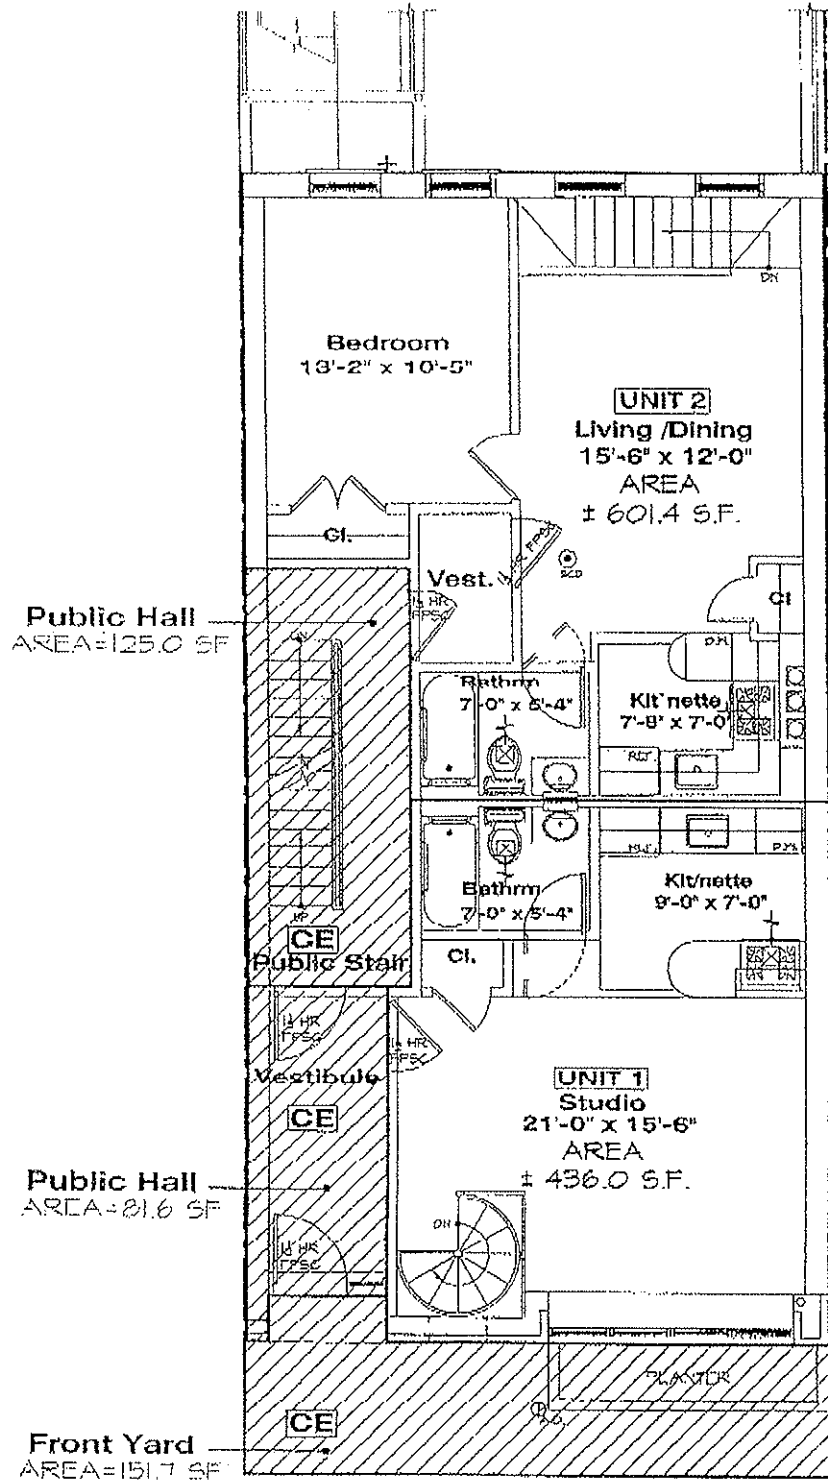FPI

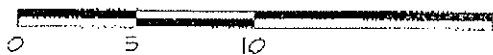


PROPOSED FIRST FLOOR PLAN  
N.T.S.

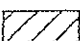






-  COMMON ELEMENT
-  LIMITED COMMON ELEMENT
-  COMMON WALL
-  TAX LOT LINE
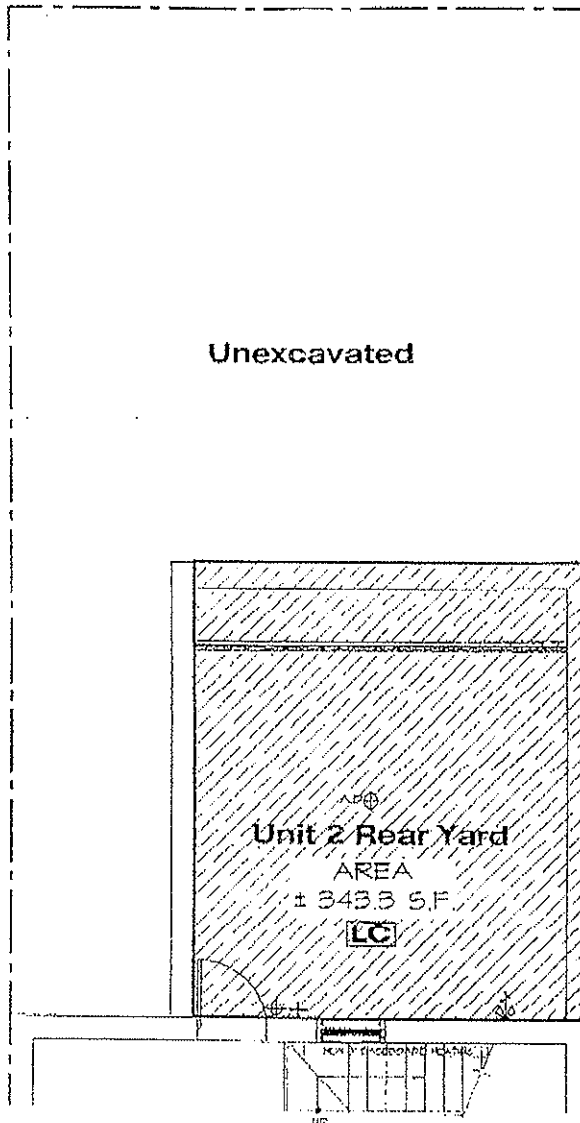
<h1 style="margin: 0;">272 19th ST</h1> <p style="margin: 0;">BROOKLYN, N.Y.</p>	
10/17/07	D-2

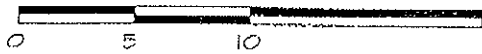

PROPOSED REAR YARD - UNIT 2, FIRST & CELLAR.  
SCALE = N.T.S.

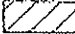

-  COMMON ELEMENT
-  LIMITED COMMON ELEMENT
-  COMMON WALL
-  TAX LOT LINE

<p><b>272 19th ST</b> BROOKLYN, N.Y.</p>	
<p>10/17/07 1/29/08</p>	<p><b>D-1a</b></p>

FP2