



PROPOSED CELLAR PLAN
 N.T.S.

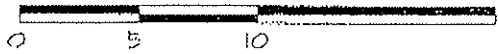

- COMMON ELEMENT
- LIMITED COMMON ELEMENT
- COMMON WALL
- TAX LOT LINE

<h1 style="margin: 0;">272 19th ST</h1> <h2 style="margin: 0;">BROOKLYN, N.Y.</h2>	
10/17/07 1/24/08	<h1 style="margin: 0;">D-1</h1>

FPI

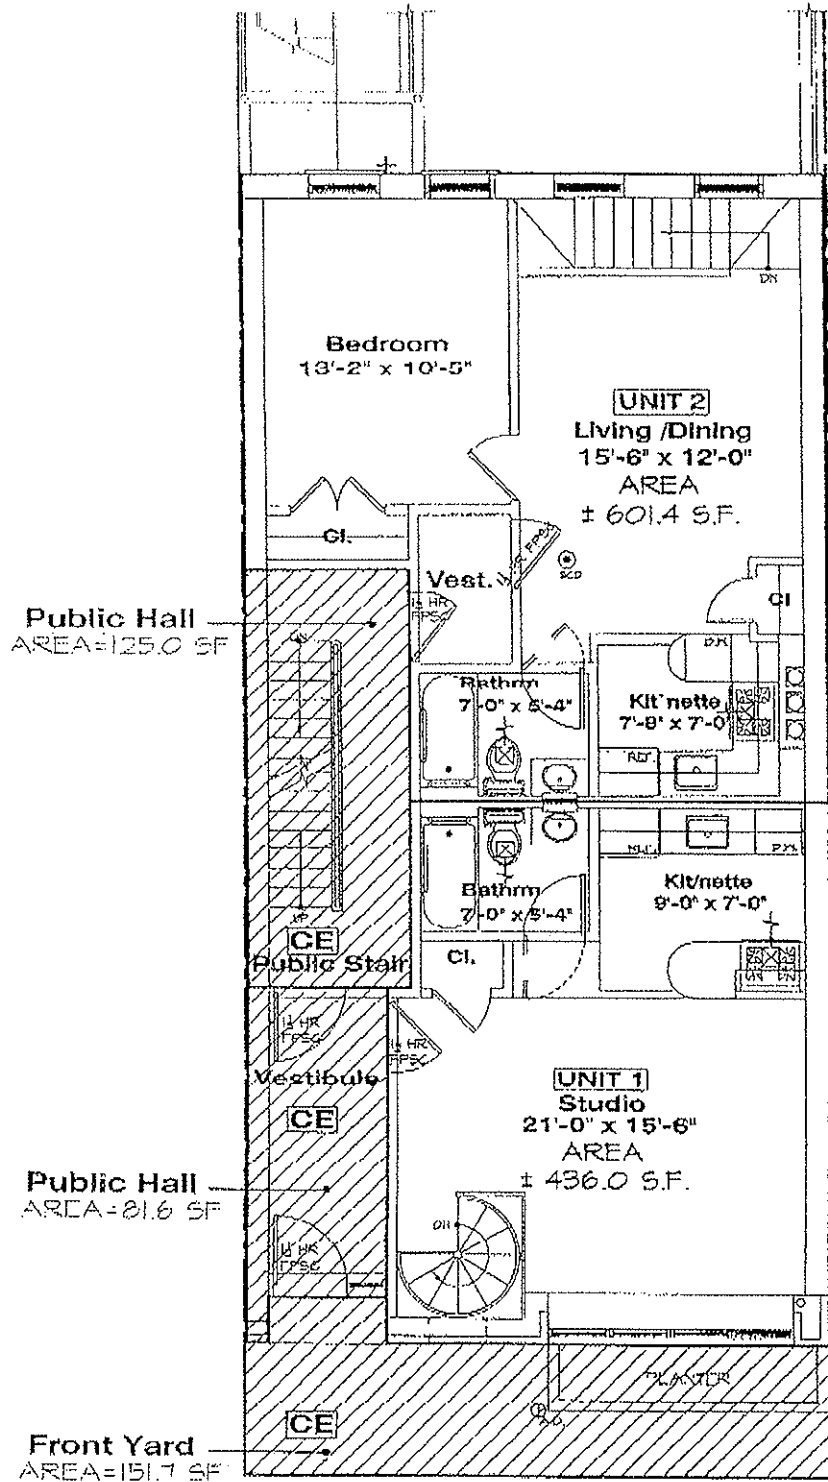

PROPOSED FIRST FLOOR PLAN
N.T.S.



- COMMON ELEMENT
- LIMITED COMMON ELEMENT
- COMMON WALL
- TAX LOT LINE

<h1 style="margin: 0;">272 19th ST</h1> <p style="margin: 0;">BROOKLYN, N.Y.</p>	
10/17/07	D-2